



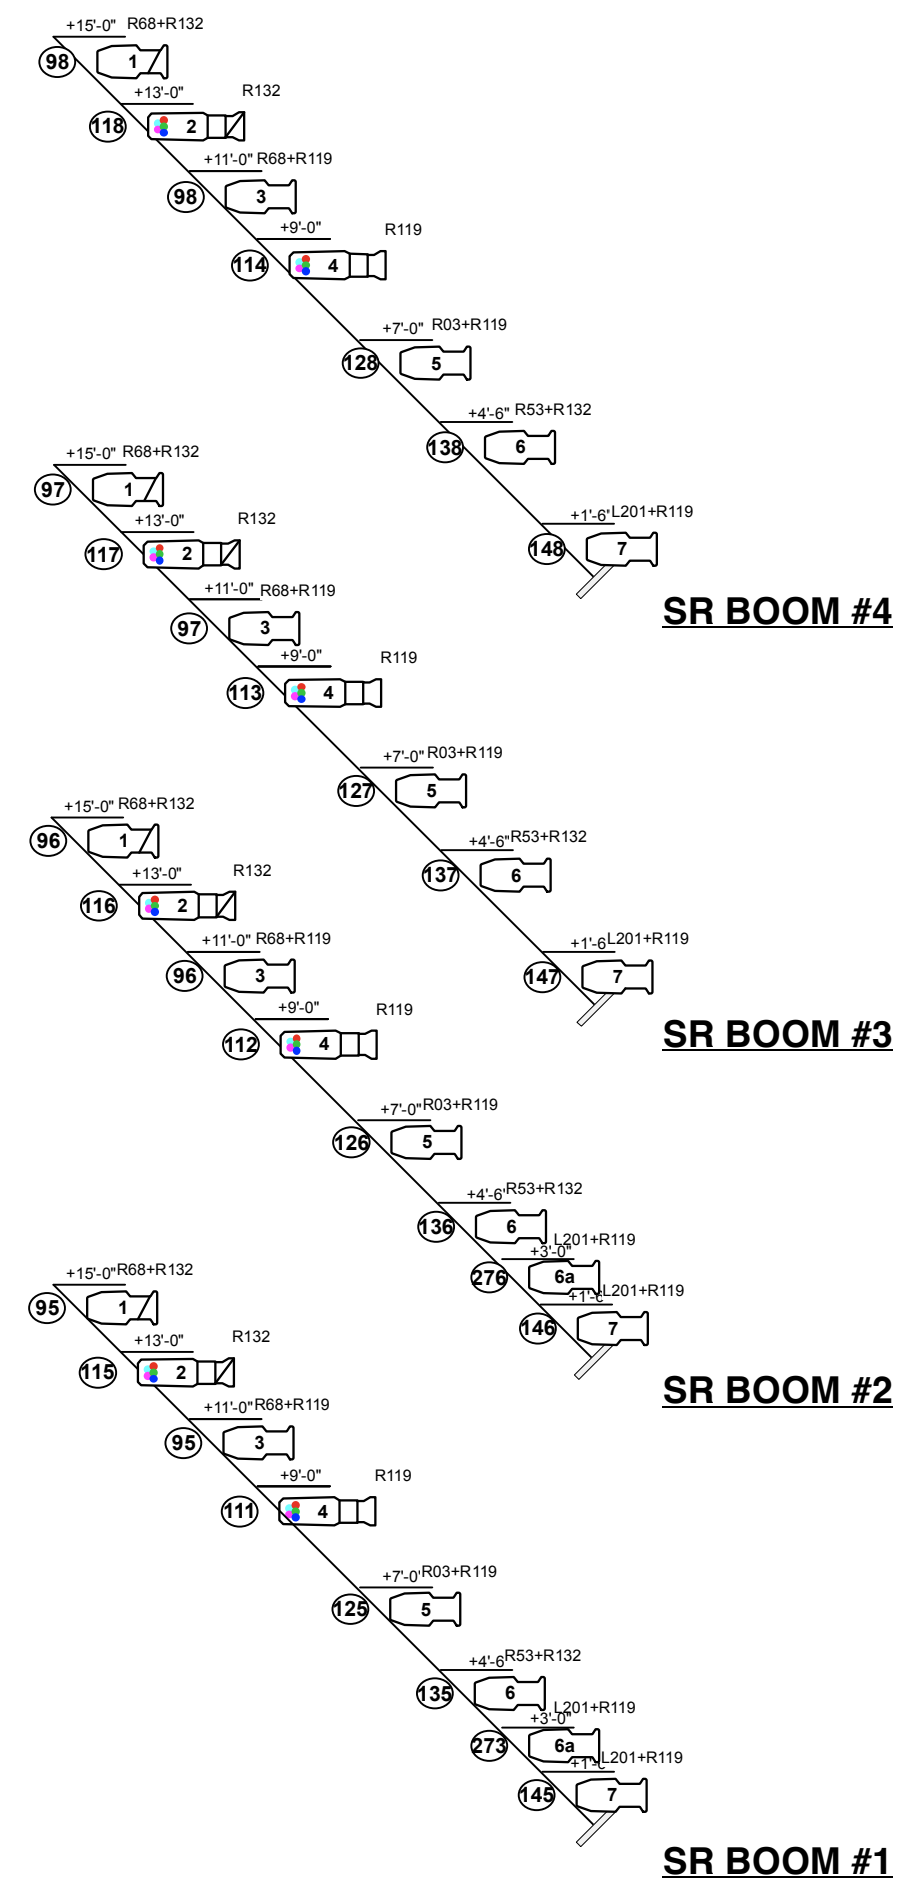


Color Force 72 Ground Row
(Series 2 Preferred) with cyc lens. Points
Upstage to Bounce Addresses to 48 DMX
Channels (12 Control Channels) per unit.



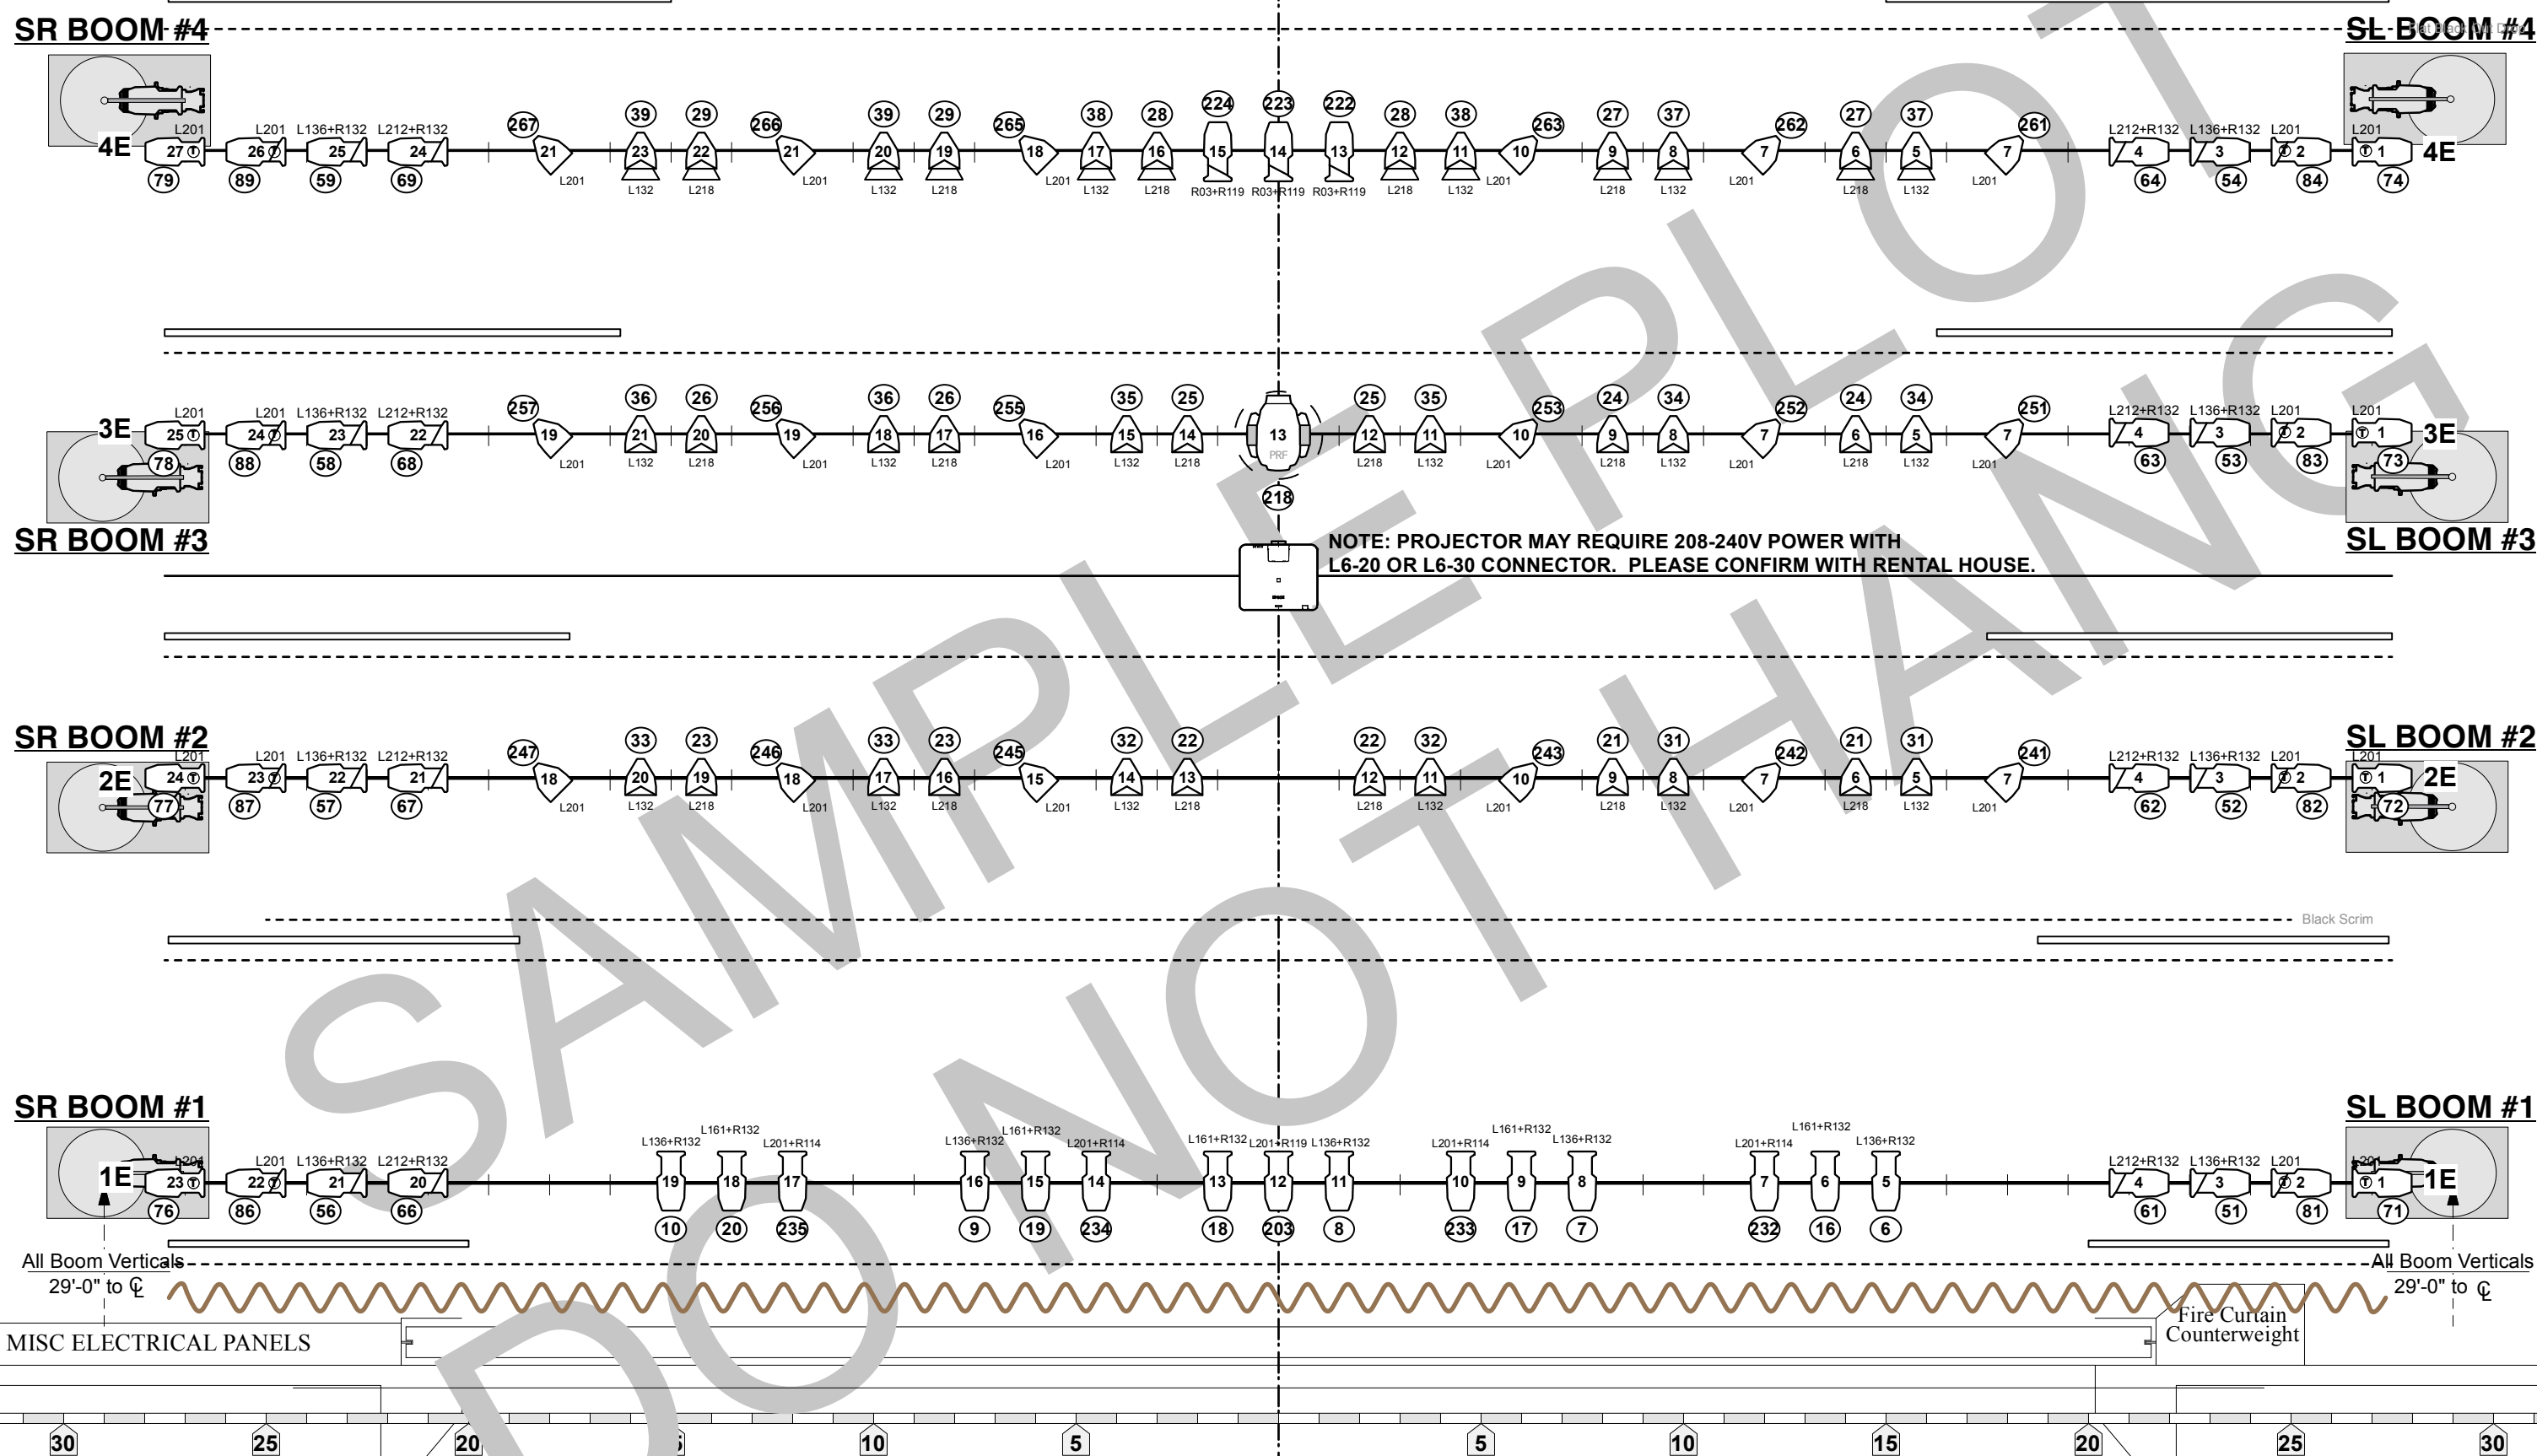


NOTE: PROJECTOR MAY REQUIRE 208-240V POWER WITH
L6-20 OR L6-30 CONNECTOR. PLEASE CONFIRM WITH RENTAL HOUSE.




#	DIST DESCRIPTION	TRIM
62	34'0" White RP	
61	33'0" #5 Black Legs 30'-0" Open	
60	33'0" #4 Black	22'-0"
56	30'0" #4 Electric	27'-0"
47	25'0" #4 Legs 32'-6" Open	25'-0"
46	25'0" #4 Border	25'-0"
42	23'0" #3 Electric	27'-0"
35	18'0" Projector Pipe	28'-0"
32	18'0" #3 Legs 35'-0" Open	25'-0"
31	17'6" #3 Border	25'-0"
25	14'6" #2 Electric	27'-0"
18	11'0" Black Scrim	
17	10'0" #2 Legs 37'-6" Open	25'-0"
16	10'0" #2 Border	25'-0"
11	7'6" #1A Electric	28'-0"
5	4'6" #1 Electric	28'-0"
2	3'0" #1 Legs 40'-0" Open	25'-0"
1	2'6" #1 Border	25'-0"
AC	1'9" MAIN DRAPE	45'0"
0"	START MEASURE FROM HERE	

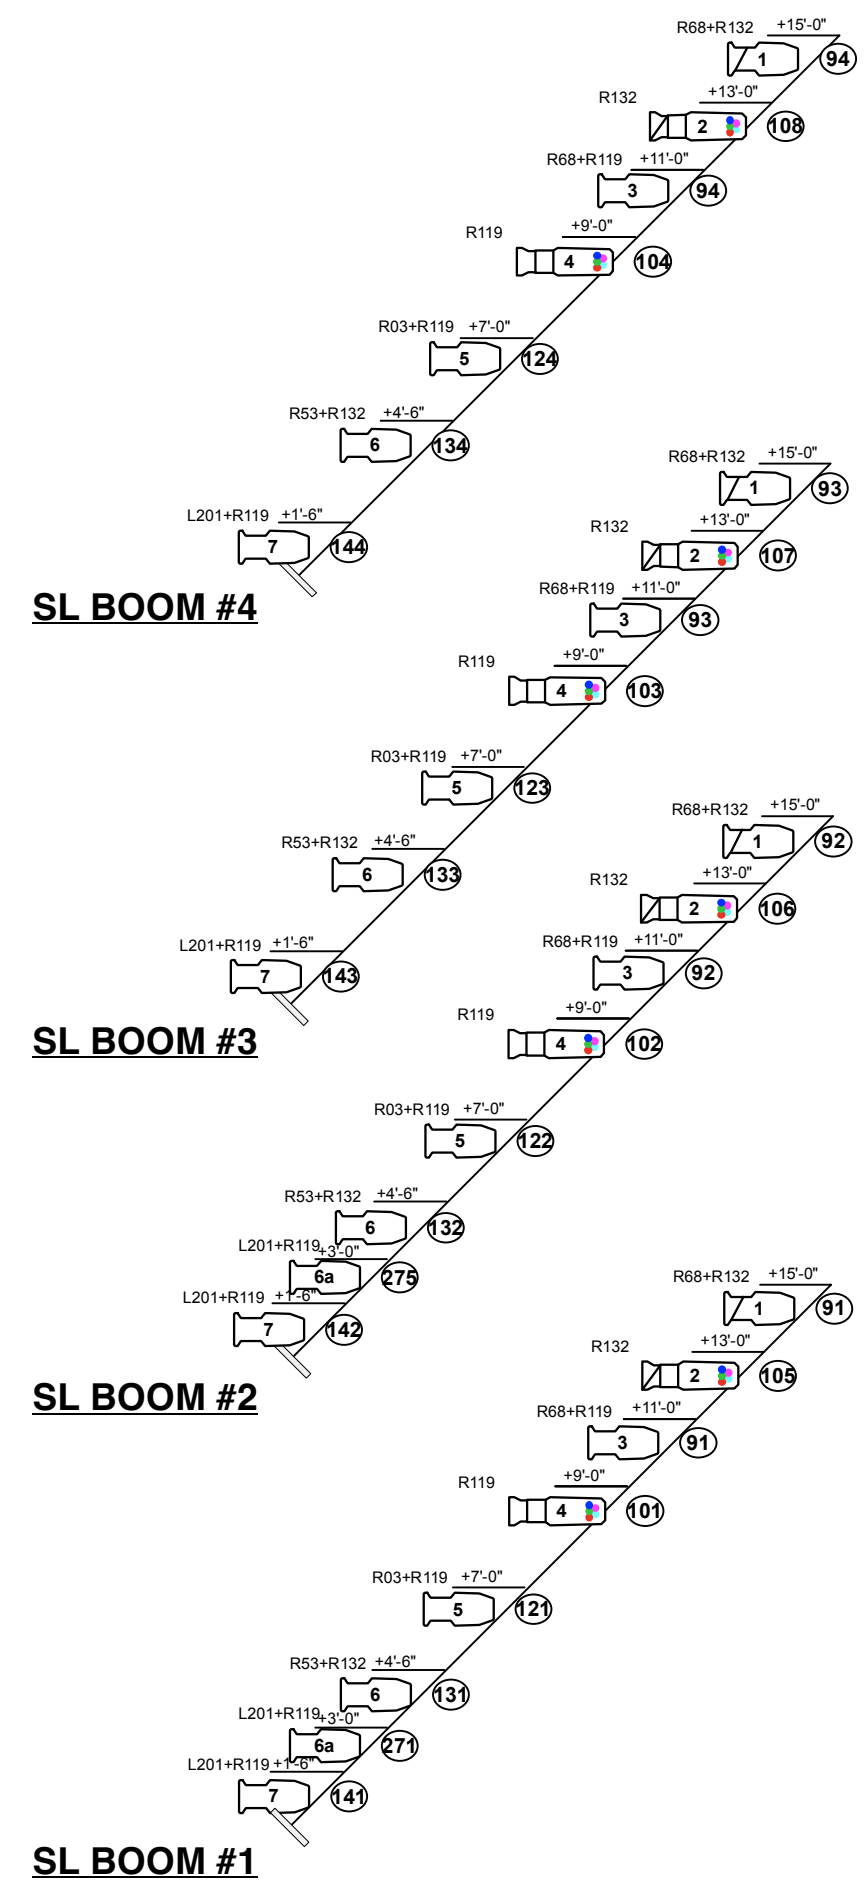

Box Boom Note:
Adjust actual units used as needed, units
do not need to be in a vertical orientation.
(45-50) should be as far off the wall as possible.
(403+404) focus into the orchestra pit.

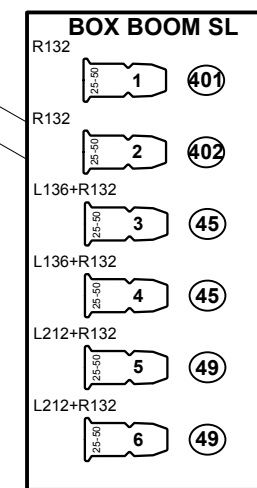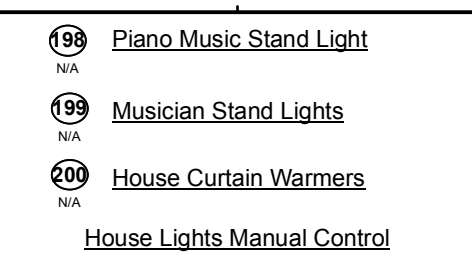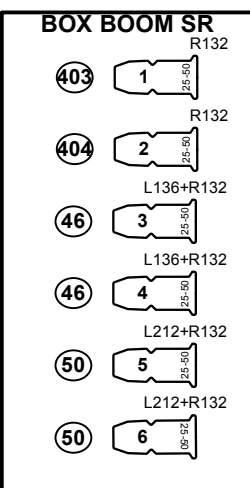

Box Boom Note:
Adjust actual units used as needed, units
do not need to be in a vertical orientation.
(45-50) should be as far off the wall as possible.
(401+402) focus into the orchestra pit.

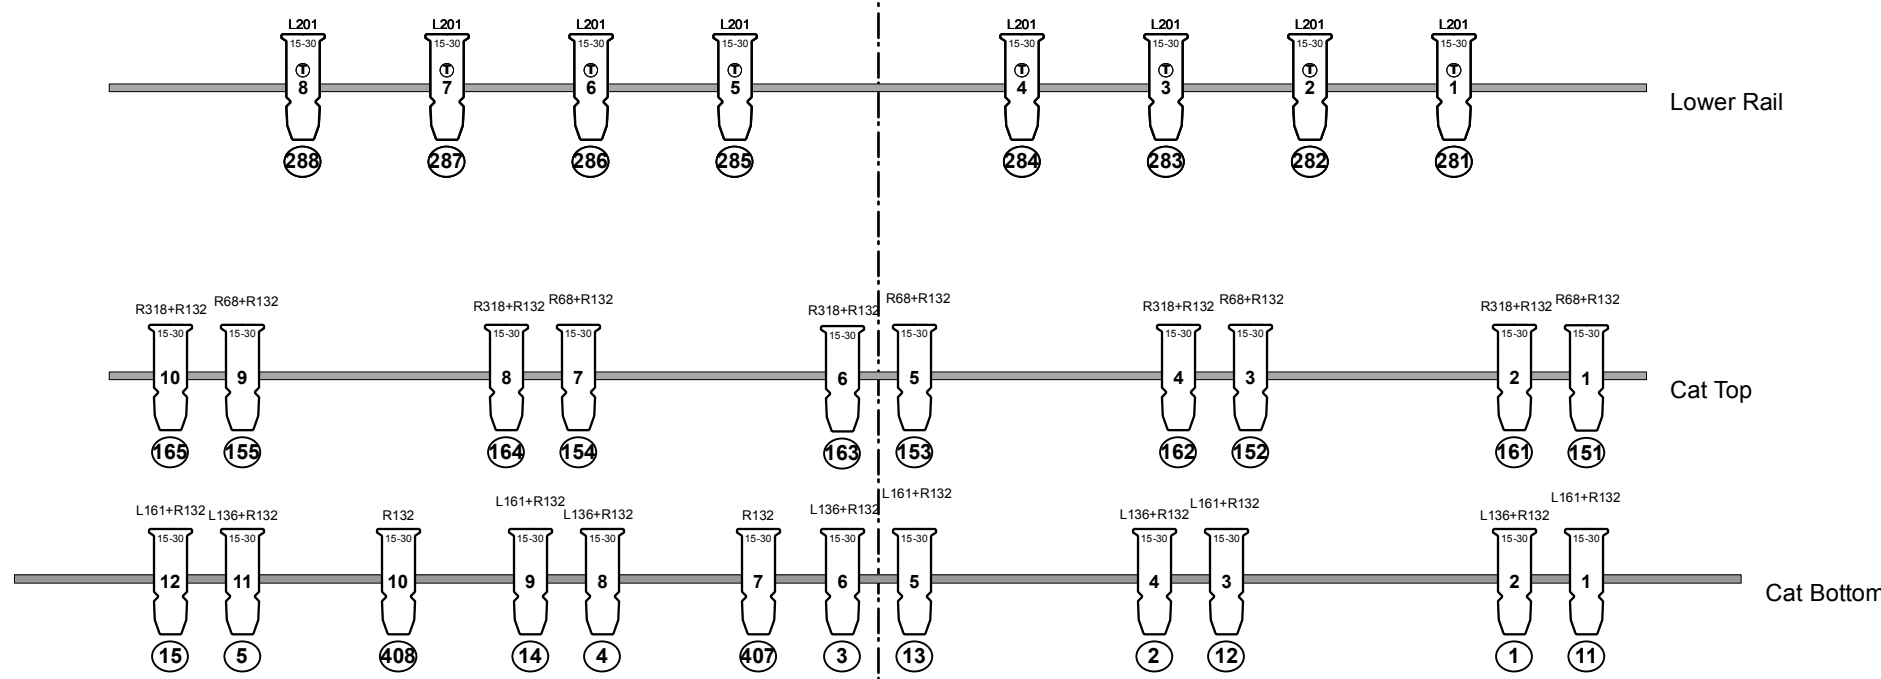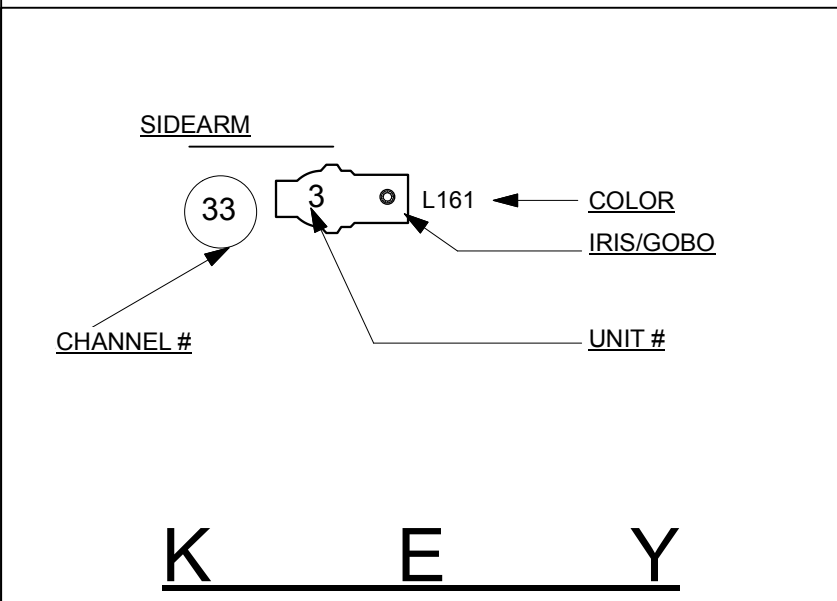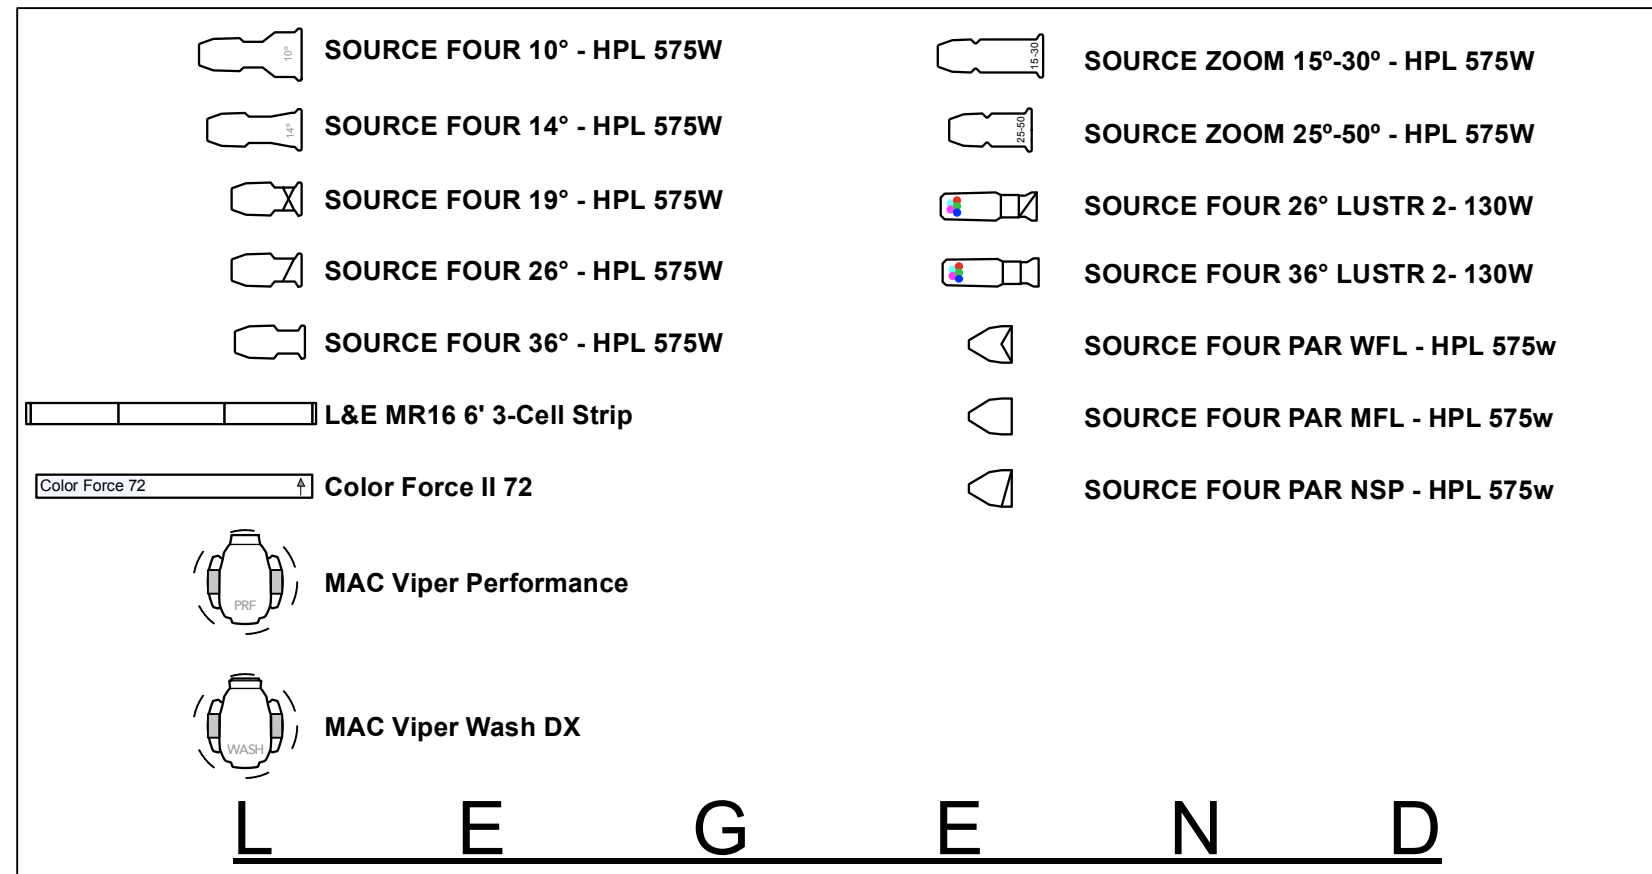

NOTE: FOH POSITIONS NOT DRAWN TO SCALE
UNIT TYPE AND COUNT WILL BE ADJUSTED BASED ON
HOUSE HANG AND THROW DISTANCE

General Notes

- All boom units measure from the stage floor to the sidearm clamp.
- All borders measure from stage floor to bottom of goods.
- All electrics measure from stage floor to bottom of pipe.
- All trims are listed on line set schedule.
- Units in the same channel may be twofolded. Please discuss if more is necessary.
- Please provide spare circuits on all electrics and FOH positions.
- Please drop all color prior to focus.
- Please provide extra cuts of R132/R119/R114 & Black Wrap and Black Tack for focus.

SAMPLE PLOT DO NOT HANG

Mark Morris Dance Group
MOON
Light Plot

Lighting Design by: Mike Faba
mikefaba@gmail.com
914.316.9600

Scale - 1/4" = 1'-0"